


# Dairy Factory Design

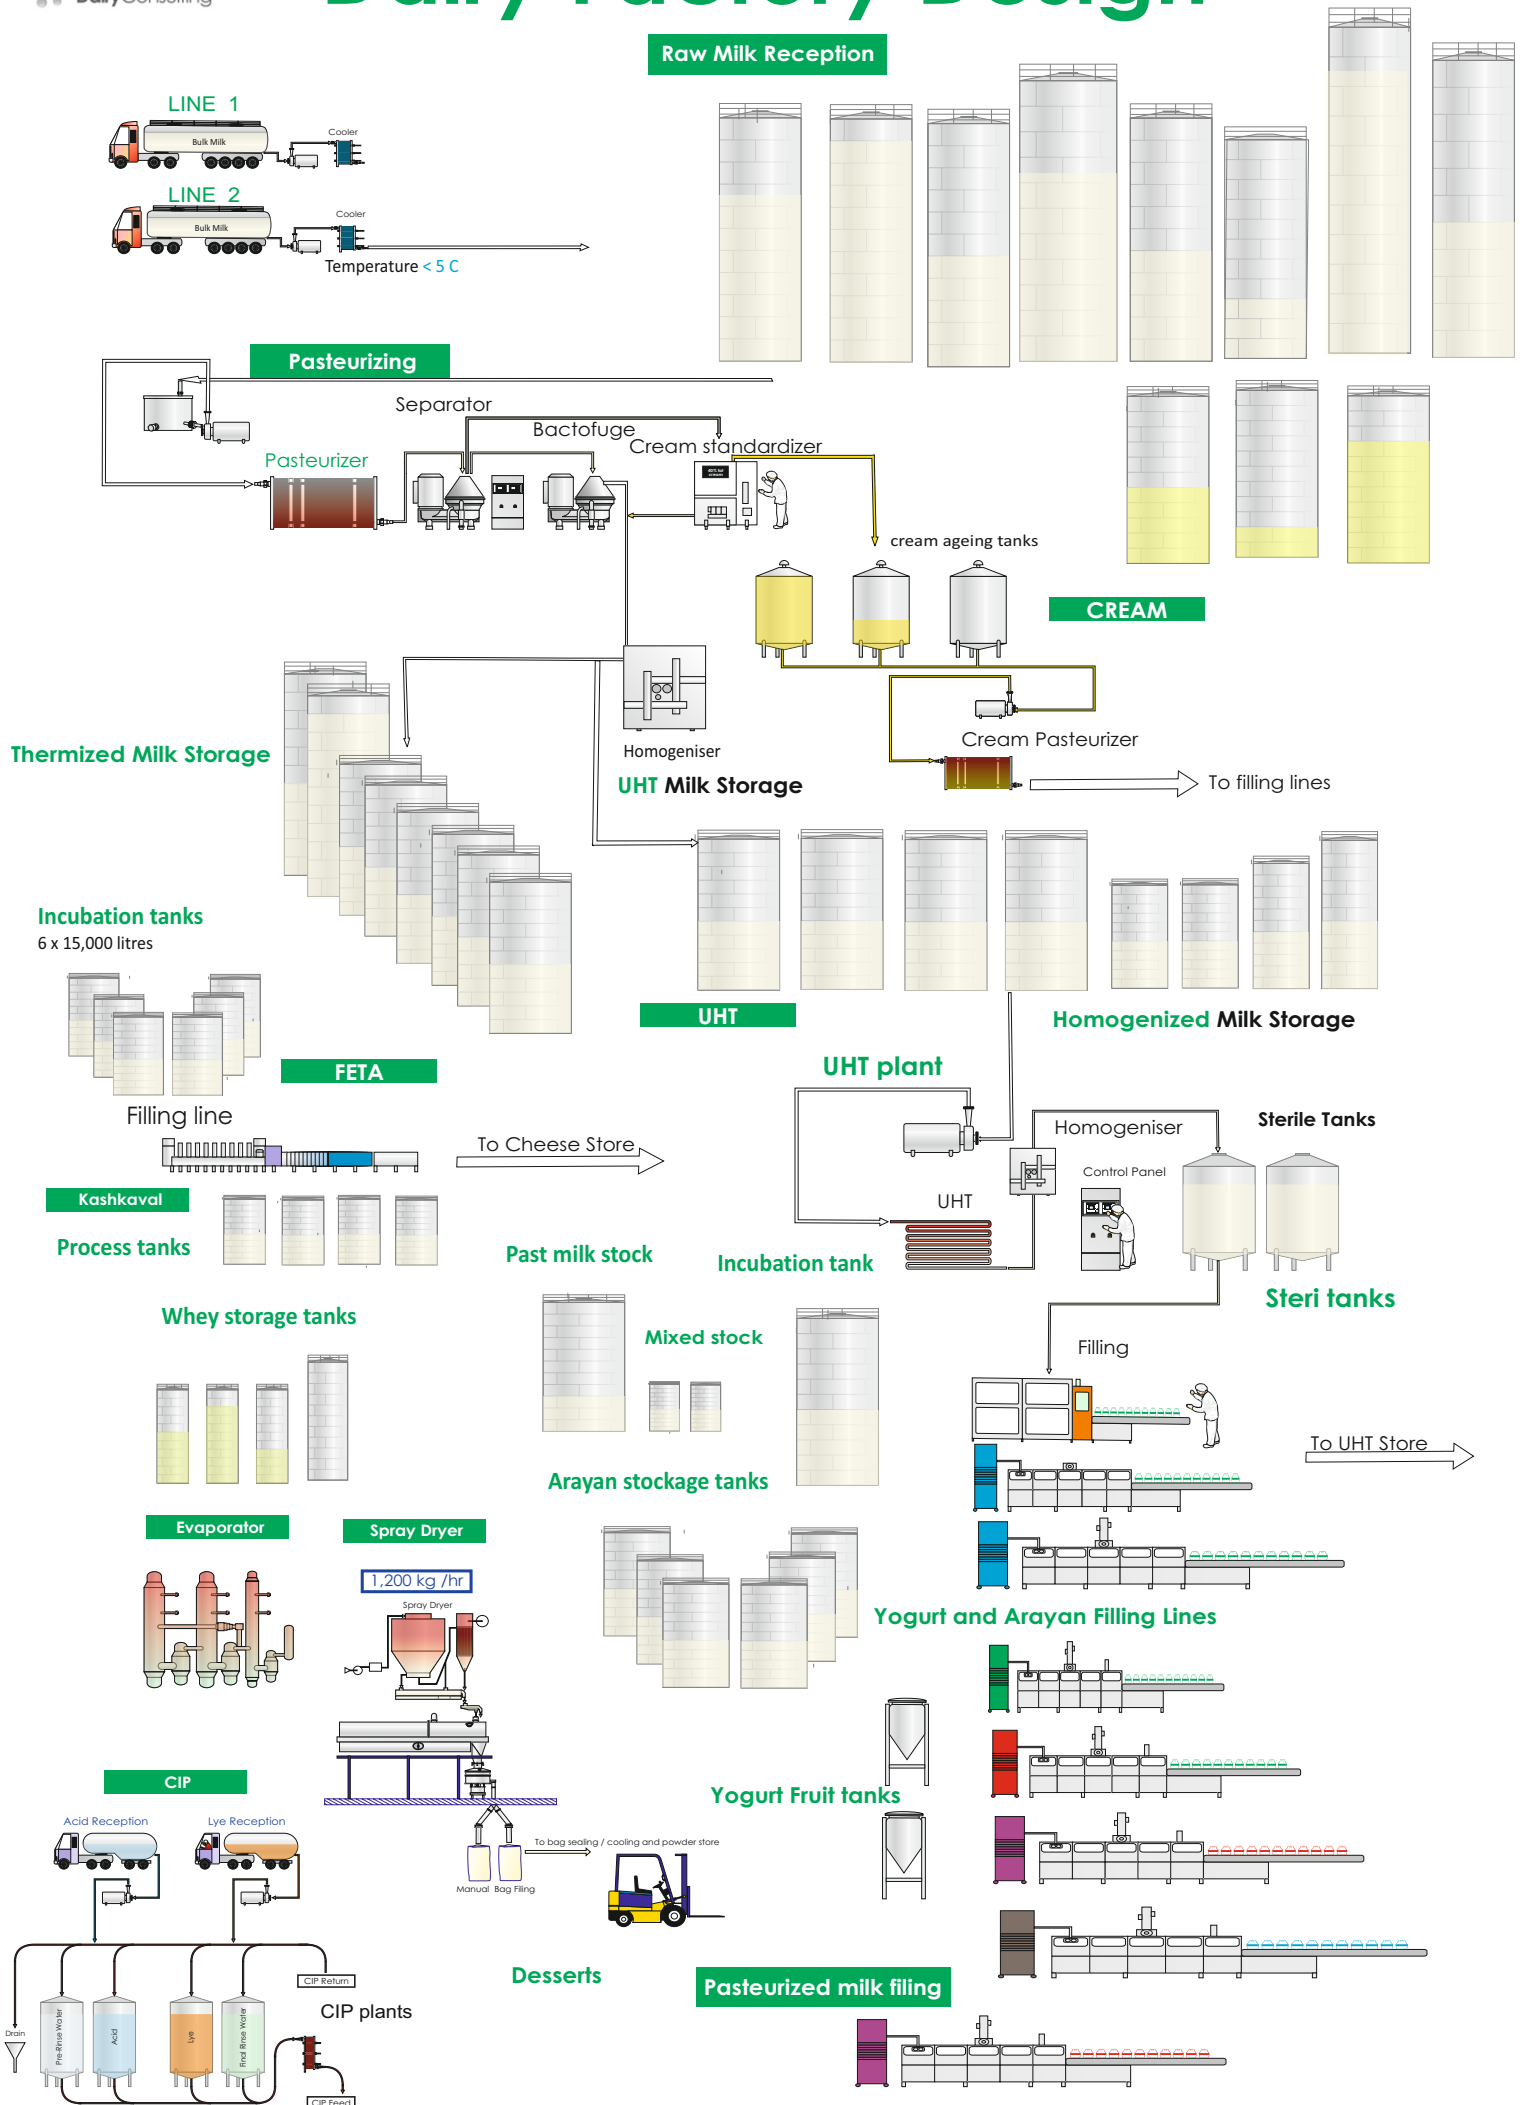

Note This schematic is not meant to be a detailed representation but just a schematic to demonstrate the number of lines and tanks etc